

Item 6 - Report on Planning Applications

Application Ref: NP/12/0478

Application Type	Full
Grid Ref:	SM85771264
Applicant	Mr & Mrs N Davies
Agent	Mr Andrew Vaughan-Harries, Hayston Development & Planning
Proposal	Construction of a Dormer Cottage
Site Location	Plot 2, Off Blockett Lane, Little Haven, Haverfordwest, Pembrokeshire, SA62 3UH
Case Officer	Julia Evans

Summary

This is a full application for a single dwelling at Plot 2 at land off Blockett Lane, Little Haven. It lies in the open countryside to the eastern side of Blockett Lane. The proposal has been carefully considered against all material considerations and the relevant national and local development plan policies. On balance the application is recommended for refusal for two reasons. The first is that the proposal would be harmful to the special qualities of the National Park, the second is that the proposal fails to provide affordable housing dwellings on site in accordance with Policy 45.

The application has been referred to the Development Management Committee because the support of Little Haven Community Council, is contrary to the recommendation for refusal.

Consultee Response

The Havens Community Council: Supporting

Western Power: Attention needs to be drawn to proximity of Western Power distribution infrastructure, in particular plots 3 and 4. Therefore should approval be granted contact with us at an early stage would be advisable.

PCC - Education Department: I have undertaken a calculation to ascertain S106 contributions and can advise as follows: The proposed development sits within the catchments of Broad Haven Primary school and Tasker Milward Secondary school. There is sufficient capacity and therefore no S106 contributions are required for secondary education. As there are forecast to be primary surplus places prior to housing commitments being considered, the contribution can be reduced. Consequently, the contributions for primary education is Â£2107 per dwelling.

PCC - Common Land Officer: No objection

Environment Agency Wales: No objection - Conditional consent

Dyfed Archaeological Trust: No objection

Dwr Cymru Welsh Water: Conditional Consent

PCC - Head of Public Protection: Conditional Consent

Coal Authority: No adverse comment

Item 6 - Report on Planning Applications

Public Response

The application has been advertised and neighbour notifications undertaken. Responses from two households have been received making the following comments:-

- Objection to the creation of a new access when there is a perfectly adequate one existing that can be used;
- The new access would result in the loss of a 200 year old hedge and ruin the character of the lane;
- Removing trees would increase flooding in an area where drains cannot cope; and
- There is a “strange wall” at the south-east of the boundary to Plot 1 that serves no useful purpose. It is an eyesore and should be removed.

Policies considered

Please note that these policies can be viewed on the Policies page Pembrokehire Coast National Park website - <http://www.pembrokeshirecoast.org.uk/default.asp?PID=549>

LDP Policy 01 - National Park Purposes and Duty
 LDP Policy 07 - Countryside
 LDP Policy 08 - Special Qualities
 LDP Policy 09 - Light Pollution
 LDP Policy 11 - Protection of Biodiversity
 LDP Policy 15 - Conservation of the Pembrokeshire Coast National Park
 LDP Policy 29 - Sustainable Design
 LDP Policy 30 - Amenity
 LDP Policy 32 - Surface Water Drainage
 LDP Policy 33 - Renewable Energy
 LDP Policy 45 – Affordable housing
 LDP Policy 48 - Community Facilities and Infrastructure Requirements
 LDP Policy 52 - Sustainable Transport
 LDP Policy 53 - Impacts on traffic
 PPW5 Chapter 04 - Planning for Sustainability
 PPW5 Chapter 05 - Conserving and Improving Natural Heritage and the Coast
 PPW5 Chapter 06 - Conserving the Historic Environment
 PPW5 Chapter 08 - Transport
 PPW5 Chapter 09 - Housing
 PPW5 Chapter 12 - Infrastructure and Services
 PPW5 Chapter 13 - Minimising and Managing Environmental Risks and Pollution

Item 6 - Report on Planning Applications

SPG04 - Planning Obligations
 SPG05 - Sustainable Design
 SPG06 - Landscape
 SPG08 - Affordable Housing
 SPG11 - Coal Works - Instability
 SPG12 - Parking
 SPG13 - Archaeology
 SPG14 - Renewable Energy plus Addendum on Field Arrays
 TAN 02 - Planning and Affordable Housing
 TAN 05 - Nature Conservation and Planning
 TAN 06 - Planning for Sustainable Rural Communities
 TAN 08 - Renewable Energy
 TAN 12 - Design
 TAN 18 - Transport
 TAN 22 - Planning for Sustainable Buildings

Officer's Appraisal

Background

This is a full application for a single dwelling at Plot 2 off Blockett Lane, Little Haven. It lies in the open countryside to the eastern side of Blockett Lane. The larger site was originally a turkey farm, and occupies an elevated position overlooking the village of Little Haven. The land has now been cleared with concrete bases, gravelled and grassed areas present on site. To the south, beyond Plot 1, there are two new large detached houses and their associated access off Blockett Lane. To the north of this new access and separated from it by a concrete block wall which abuts the highway, is an existing access into the cleared area to the north. Plot 2 lies to the immediate north of Plot 1, in an area of levelled grass and gravel. Bordering this Plot to the west, is the hedgerow and trees running along the highway verge.

The Plot is part of a larger site that was originally designated as an Environmental Improvement Area under the Local Plan. This stated that development may be permitted providing that the former poultry farm had been entirely removed and the site restored to an appropriate condition providing that the development did not conflict with other Local Plan Policies. Supplementary Planning Guidance to the Local Plan was also prepared for the site. However, with the current Local Development Plan the designation of the site as an Environmental Improvement Area was removed and it is now considered as being a brownfield site in the open countryside.

The development of the larger site has been separated into three areas. The southernmost area has been developed for two large contemporary designed houses. The land to the north has full planning permission for six dwellings: a terrace of three and three detached houses with three of the total provision

Item 6 - Report on Planning Applications

being affordable housing. The remaining land (the central part of the site) is currently the subject of the current application for a single dwelling, plus three further live applications for three further detached dwellings.

Constraints

The site lies within the open countryside over a Coal Standing Advice Area, and within a Military Safeguarding Zone.

Relevant Planning History

- NP02/189 – (Approximately Plots 4 and 3) Outline application for two dwellings – Refused 20th June 2002 – Appeal allowed 11th December 2002
- NP04/586 – 5 dwellings – Refused 29th November 2004
- NP05/357 – (Approximately Plots 4 and 3) Outline for 3 dwellings - Approved 8th March 2006
- NP05/628 – (Approximately Plots 4 and 3) Outline for 2 dwellings - Approved 24th January 2006
- NP08/337 – (Plot 3) Reserved matters application for single dwelling – Withdrawn 12th September 2008
- NP08/392 – (Plot 4) Reserved matters application for single dwelling – Withdrawn 19th September 2008
- NP10/511 – (land to the north of the site) 6 dwellings – Permission 28th November 2011
- NP12/0477 – (Plot 1) Construction of dormer cottage - Live
- NP12/0479 – (Plot 3) Construction of dwelling and detached garage - Live
- NP12/0480 – (Plot 4) Construction of single dwelling - Live

Current Proposal

The current application seeks full planning permission for a single dwelling and associated access and internal estate distributor road some 35 metres from the existing site access. Three other applications for single dwellings have been received for Plots 1, 3, and 4 (applications NP12/0477, NP12/0479, and NP12/0480 respectively). The proposed dwelling would be located to the east of Blockett Lane in an area of levelled land. The application proposes both the dwelling and a new access and internal estate distributor road providing vehicular access to the remainder of the site beyond to the north and east. This would lie to the south of the proposed dwelling, and adjacent to the northern boundary of Plot 1. The access to Plot 2 would be off the estate distributor to the south-east of the proposed dwelling, and would lead onto two car parking spaces.

The proposed dwelling would be a one-and-a-half storey dwelling orientated to overlook the estate distributor road (ie its western gable would front Blockett Lane). At its maximum dimensions it would measure approximately 10.5m x 9.7m x 6.5m, and would be constructed of painted smooth render

Item 6 - Report on Planning Applications

under a slate roof, with solar panels to the single storey bedroom located on the northern elevation of the dwelling. A timber garden shed would be located in the north-western corner of the site, adjacent to Blockett Lane. As the proposed dwelling would be excavated into the existing land to have a finished floor level of 35.5 metres above sea level (existing levels are 35.84 metres), a retaining bank of approximately 2.0m in height would be provided to the rear of the house. A hedgerow is proposed to the northern and western boundaries of the site, with a stone wall delineating the property's front garden. The dwelling would be connected to the main sewer and surface water would be disposed of via a soakaway.

The application has been submitted with the following supporting information:-

- A Planning Report;
- A Design and Access report;
- A Transport Statement;
- An Affordable Housing Statement, offering a sum of £11,240 as a contribution under Policy 45 of the Local Development Plan;
- A Code 3 Pre-Assessment, concluding that the house would meet Level 3.

Key Issues

The application raises the following planning matters:-

- Principle of the development;
- Impact on the special qualities of the National Park;
- Affordable housing matters;
- Community infrastructure requirements;
- Sustainable design;
- Highways matters;
- Landscaping;
- Archaeological matters;
- The water environment and drainage matters;
- Contaminated land matters;
- Electricity supply matters;
- Coal Referral Area matters;
- Ministry of Defense Safeguarding matters;
- Neighbouring amenity matters;
- Enforcement matters.

Principle of the development:

The proposed dwelling lies in the open countryside overlooking the village of Little Haven which lies in the valley below to the north and west. As referred to in the sections above, this site and those surrounding it, have a complex planning history, including a policy framework that once allowed the redevelopment of this site.

Although two dwellings have been built on the southern part of the site, whilst there is an extant planning permission for a further six dwellings to the north (NP10/511), this application must be determined under the current adopted Development Plan policy and this means that it has to be considered as a

Item 6 - Report on Planning Applications

new dwelling in the open countryside. Policy 7 of the Local Development Plan makes it clear that new residential development in the open countryside is only acceptable if it is essential for farming or forestry needs. This is not the case with this application and so it has been advertised as a Departure to the adopted Local Development Plan.

In addition to considering the application under the policies of Local Development Plan, Welsh Government guidance also requires that all applications are considered in light of all relevant material considerations. In this case, planning permission NP10/0511 is material in that it permitted 6 dwellings contrary to the provisions of the Local Development Plan. The decision to permit this scheme was justified by it having been previously identified in the Joint Unitary Development Plan as an Environmental Improvement Area. It was felt that the proposal allowed the redevelopment of the site to provide environmental enhancements to the area through extensive landscaping, and that it contributed to affordable housing provision required under Policy 45 (ie three of the six dwellings were proposed as affordable houses). Because of this it was concluded that the development of the site offered an opportunity to secure environmental improvements on the site and to provide affordable housing for local needs.

The current application proposes both environmental enhancements (ie landscaping), and a financial contribution towards affordable housing. Notwithstanding the merits of these particular characteristics of the development which will be discussed later in this report, the principle of the site's development is therefore considered to be the same as that established in 2010, and therefore no objection can be raised to the application proposing a dwelling in the open countryside.

Impact on the Special Qualities of the National Park:

As discussed in the paragraphs above, one of the reasons that the 2010 application to the north of the site was considered acceptable was because of extensive landscaping the scheme proposed. The current proposal for a single dwelling needs to be considered together with the existing dwellings built and permitted on the site, plus those proposed under the live applications NP12/0477, NP12/0479, and NP12/0480, all of which are material considerations.

Policies 8, 15, 29, and 30 in particular in the adopted Local Development Plan seek to protect the special qualities of the National Park, including the pattern and diversity of the landscape and villages. The proposed dwelling for Plot 2 is for a traditionally designed one-and-a-half storey dwelling constructed from traditional materials. Subject to conditions controlling the details of the design and materials of the proposed dwelling, it is not felt to harm the special qualities of the National Park. However, the proposed dwelling does not use the existing access into the site, but proposes a new one, that would serve both this Plot and those beyond (ie Plots 3 and 4). This would be in addition to the new access off Blockett Lane proposed for Plot 1, plus the existing access to the two new houses to the south of Plot 1. As a result the rural character of Blockett Lane would be transformed into one dominated by

Item 6 - Report on Planning Applications

residential development with a succession of accesses coming of it to serve the new and existing development. Within the space of approximately 50 metres there would be three new accesses provided to the east of Blockett Lane, resulting in the loss of the existing hedgerow, which has been retained in the 2010 permission. As a result it is felt that the proposal is harmful to the special qualities of the National Park in that it fails to harmonise with the landscape character of the area, and results in the loss of important traditional features. This forms the first reason for refusal.

Affordable Housing Matters:

Policy 7 of the Local Development Plan states that where residential development is acceptable, affordable housing provision will take priority. Policy 45 states that "To deliver affordable housing the National Park Authority will as part of the overall housing provision" require under caveat (c) that "where affordable housing need has been identified prioritise affordable housing provision in countryside locations through filling in or rounding off or through conversion. 50% affordable housing to meet an identified need in developments of 2 or more residential units will be sought." Footnote 145 of the Local Development Plan explains that "where a planning application is received for a site below the affordable housing threshold but which is part of a larger site which is above the threshold then the Authority will expect affordable housing to be provided. This is to ensure that sites are not broken up into smaller portions and phased which would avoid the requirement for affordable housing."

This application has been supported by an affordable housing statement that proposes the provision of a financial contribution of £11,240 in accordance with the £100 per square metre requirement for single dwellings as prescribed in the Adopted Affordable Housing Supplementary Planning Guidance. This figure has been determined by the applicant's calculation that the proposed dwelling's internal floorspace is 112 square metres, and in their statement they consider that this is preferable to providing an affordable house on site as it will allow a more sustainable location to be found for it. However, Plot 2 is clearly part of a larger development site part of which already has permission including on site affordable housing. If the application was a single dwelling that was not part of a larger site, then this figure would be acceptable under the Policy requirements of the Local Development Plan. However, Footnote 145 of the Local Development Plan makes it clear that where large sites are being split or phased to avoid providing the 50% affordable housing requirements, delivery should be provided on site. In this case there are four separate applications for single dwellings subdividing this large site. Land ownership is not a material planning consideration; different owners of the land does not negate the large site affordable housing requirements generated by Adopted Development Plan Policy. Under the terms of Policy 45, this means that two of them should be affordable units. The provision of a commuted sum is therefore contrary to policy in this case, and as no affordable dwellings are proposed with any of these four applications, the proposal is contrary to Adopted Development Plan Policy. This forms a second reason for refusal.

Item 6 - Report on Planning Applications

Community Infrastructure Requirements:

Policy 48 of the Local Development Plan states that planning permission will be granted for proposals that have made suitable arrangements for the improvement or provision of infrastructure, services and community facilities made necessary by the development. Adopted Supplementary Planning Guidance on Planning Obligations states that the thresholds for infrastructure contributions will be required where there is a net gain of three or more dwellings. In this particular instance four applications have been submitted seeking to develop four detached houses on this large site. As a result the four applications therefore require public open space, education, libraries, and recycling and waste contributions. The relevant sections responsible for these services have been consulted and the following requirements have been requested at the time of writing the report:-

- Education – although no secondary school places are required, there is a need for primary school places, and a contribution of £2,107 per dwelling is required; and
- Waste and recycling – no contribution is required.

The applicant has stated within the application's Planning Statement that a further contribution to services and infrastructure will be provided depending on the viability of the project. As a result, if permission was to be recommended, it would be subject to a legal agreement for the required financial contributions.

Sustainable Design Matters:

Both national and local Development Plan Policy requires sustainable design. Policy 29 of the Local Development Plan expects all proposals for development to demonstrate an integrated approach to design and construction, whilst Policy 32 requires sustainable drainage systems for the disposal of surface water. The application has been supported by a Code for Sustainable Homes Pre-Assessment Report. This states that the dwellings will meet a Code Level 3 rating. Subject to the standard conditioning requiring compliance with these levels, the proposal is acceptable in terms of the sustainable requirements of national and local Policy requirements.

Highways Matters:

Policies 52 and 53 of the Local Development Plan refer to traffic impacts of proposed development. The application has been supported with a Transport Statement that states that the proposal will result in an estimated 8 private car movements per day, 1 out and return pedestrian movements, and occasional cycle and commercial trips.

At the time of writing the report, no response had been received from the County's Highways Section. As a result, no assessment can be made as to the highways merits of the proposal. An update will be given at the meeting

Landscaping:

The elevated location of the site means that it is very visible in the wider landscape, including from the Coast Path. Although the application proposes a new hedgerow to the northern and western boundaries of the site, this is not

Item 6 - Report on Planning Applications

felt to be sufficient to mitigate the change in character of the area as discussed in the sections above. This is particularly so because of the removal of the existing hedgerow that defines the eastern edge of Blockett Lane. For the reasons discussed above, it is not felt that the proposed landscaping is sufficient to ameliorate the change of character of the area or the loss of the existing hedgerow, or make the environmental improvement requirements of developing this site, contrary to development plan policies.

Archaeological Matters:

Policy 8 of the Local Development Plan seeks to protect the special qualities of the National Park including the protection and enhancement of the historic environment. One of the concerns with the 2010 permission was that the hedgerow bordering the eastern edge of the Lane is a Historic Hedgerow, which is of importance in both historic and ecological terms. Dyfed Archaeological Trust have previously taken the view that the hedge predates the Enclosure Act of 1845 and that it is therefore historically significant. As a result Dyfed Archaeological Trust were consulted on this application and its proposed removal. Their response was that it raised no issues and as a result no archaeological objection can be raised to this proposal.

The Water Environment and Drainage Matters:

Policy 32 of the Local Development Plan requires development to incorporate sustainable drainage systems for the disposal of water on site. The proposed dwelling would be linked to the main sewer whilst surface water would go to a soakaway. Both the Environment Agency and Welsh Water have been consulted on the application. The former have raised no objection to the principle of the development, subject to conditions concerning contaminated land conditions, surface water management, and permeable paving. As regards Welsh Water, they too have raised no objection to the proposal, subject to the satisfactory drainage of the site.

Contaminated Land Matters:

Chapter 13 of Planning Policy Wales (Edition 5) states that planning decisions need to take into account the potential hazard that contamination presents to the development, its occupants and the local environment, and whether any mitigation measures are needed. In view of the previous agricultural use of the site, the County Council's Public Protection Section was consulted to ascertain whether residential development on the site was acceptable in terms of any contaminated land matters that the proposal raised. This could come from both the previous use and the demolition material on site. They raised no objection in principle to the proposal subject to a condition concerning a survey of the site be undertaken if evidence of contamination is found on site.

Electricity Supply Matters:

The larger site is traversed by electricity power lines, and in particular Plots 3 and 4 would be affected by them. As a result Western Power Distribution were consulted, and raised no objection to Plots 1 and 2, but required that the developer contact them if planning permission was granted for Plots 3 and 4.

Item 6 - Report on Planning Applications

This could be dealt with as a conditional requirement / informative for these Plots if planning permission was granted.

Coal Referral Area Matters:

The site lies in a Coal Standing Advice Area, whereby Planning Policy Wales confirms that the responsibility for determining the extent and effects of unstable ground remain with the developer, and that the responsibility and subsequent liability for safe development and secure occupancy of the site rests with the developer and / or landowner (paragraphs 13.8.3 and 13.9.2 respectively). The Coal Authority is a statutory consultee for development within defined coal mining areas, and there is a duty on the National Park Authority to consider ground stability issues when determining applications within these areas. The Coal Authority has raised no objection to the proposal, apart from requiring its Standing Advice as an informative on any planning permission.

Ministry of Defence Safeguarding Matters:

The site lies within a Ministry of Defence (MoD) Safeguarding Zone, and the MoD have been consulted to ascertain their views of the proposal. At the time of writing the report there had been no response from them.

Neighbouring Amenity Matters:

Policy 30 of the Local Development Plan refers to amenity in a general sense, seeking to avoid incompatible development and significant adverse impact upon the amenity enjoyed by neighbouring properties. The nearest existing residential property is to the south-east of the plot, on higher land, so that it would look down onto Plot 1 and Plot 2. In view of this situation it is not felt that the proposed dwelling would result in any loss of amenity to the existing residential properties adjoining the site.

Enforcement Matters:

Following the publicity procedures for the application, comment has been made that there is an unauthorised wall to the southern side of the site, adjacent to Plot 1. It is considered unsightly and not serving any useful purpose. The matter has been referred to the Authority's Enforcement Team for investigation.

Conclusion

The proposal has been carefully considered against all material considerations and the relevant national and local development plan policies. On balance the application is recommended for refusal for two reasons. The first is that the proposal would be harmful to the special qualities of the National Park, whilst the second is that the proposal fails to provide affordable housing dwellings on site in accordance with Policy 45.

Recommendation

Refuse.

Item 6 - Report on Planning Applications

Reasons

1. Policies 8, 15, 29 and 30 of the Pembrokeshire Coast National Park Local Development Plan seek to protect and enhance the pattern and diversity of the landscape, prevent development that fails to harmonise with or enhance the landform and landscape character of the National Park, that fails to incorporate important traditional features, and that is insensitively and unsympathetically sited within the landscape and visually intrusive. The proposed access for the dwelling, the resulting loss of existing hedgerow, and the cumulative impact of existing and other proposed accesses in the near vicinity, results in the loss of a traditional landscape feature and the rural character of the area, and is therefore insensitively and unsympathetically sited within the landscape. The proposal is considered to be harmful to the special qualities of the National Park and contrary to Adopted Development Plan Policy.

2. Policies 7 and 45 of the Pembrokeshire Coast National Park Local Development Plan require the provision of 50% affordable housing to meet the identified need in developments of 2 or more units. Footnote 145 of the Local Development Plan states that where a planning application is received for a site below the affordable housing threshold but which is part of a larger site which is above the threshold then affordable housing will be expected. The application forms part of a large site on which 50% provision of affordable housing will be sought. As neither this application nor the others submitted on the remainder of this large site proposes the required two affordable dwellings the proposal is considered contrary to Adopted Development Plan Policy.

Additional Material

Decision Drawings

- Site location map (received 21st September 2012);
- Existing site layout plan (received 21st September 2012);
- Proposed site layout plan (received 21st September 2012);
- Plot 2 (received 21st September 2012);
- Plot 2 (first floor) (received 21st September 2012);
- Proposed site sections (received 21st September 2012); and
- Garden shed (received 21st September 2012).

LOT 2
SITE LOCATION MAP

Hayston

Client: **N and W Davies**

Date: **08/12**

Project: **The Old Factory, Blockett Lane**

OS License No: **100009768**

Scale: **1:1250**

Drawn by: **EOK**

Check: **N and W Davies**

Job No: **1091**

Issue: **10012/1**

21 SEP 2012


NP 12 4 7 B

BLOCKETT LANE SITE OUT-LINED IN RED




SCALE BAR

OS LICENSE
NO. 100009768

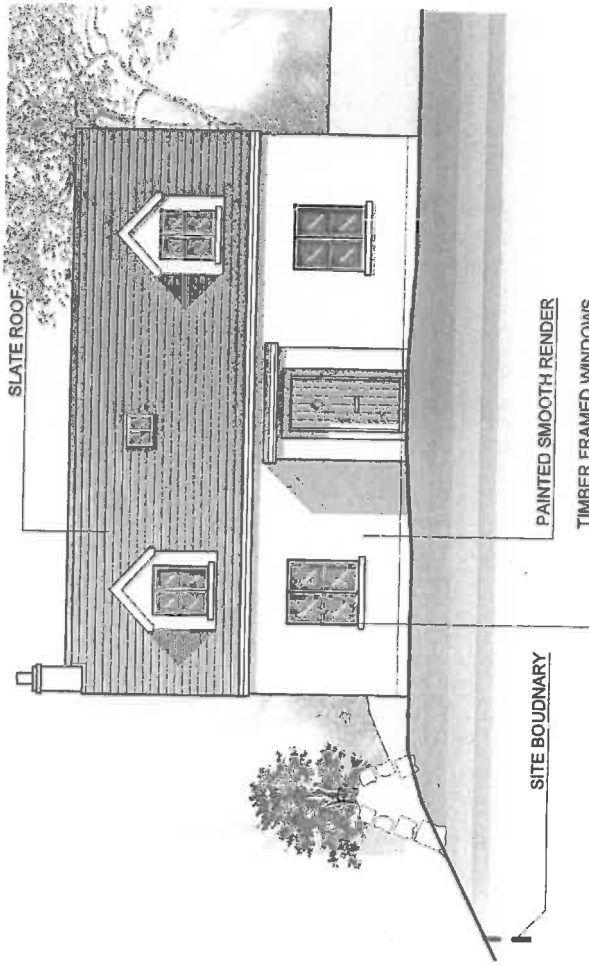


SOUTH ELEVATION

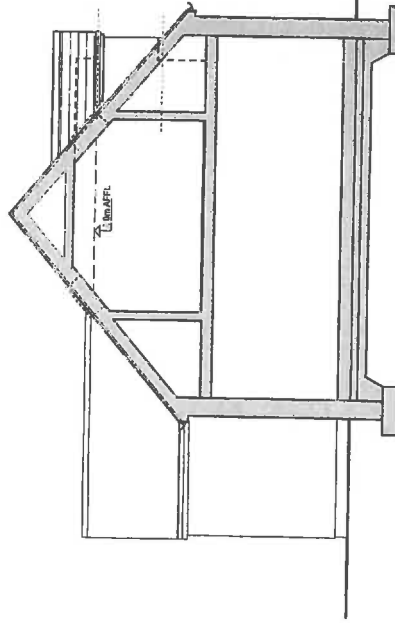


21 SEP 2012

NP/12/0478
SECTION A-A

PLOT 2
TOTAL GROSS INTERNAL FLOOR AREA = 112.4 SQ.M.

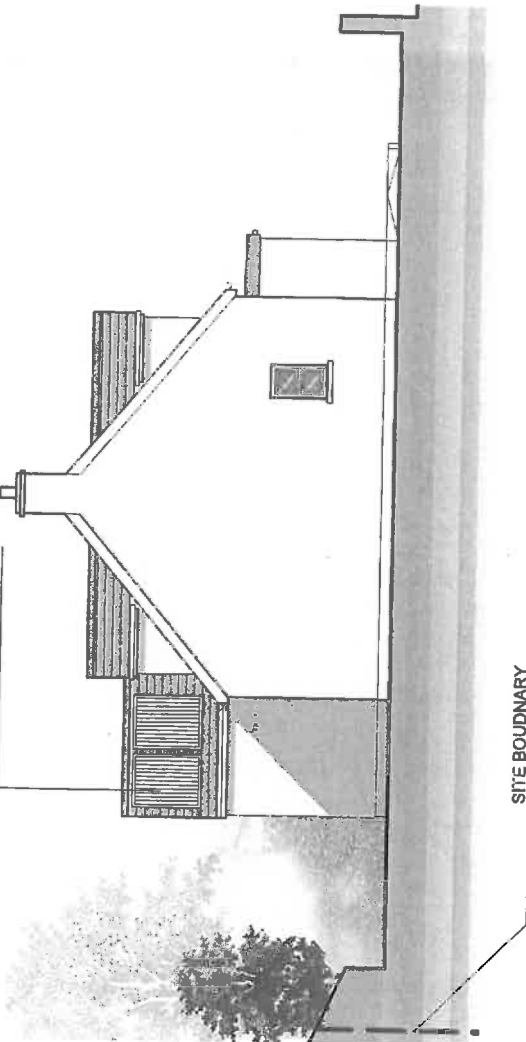

WEST ELEVATION

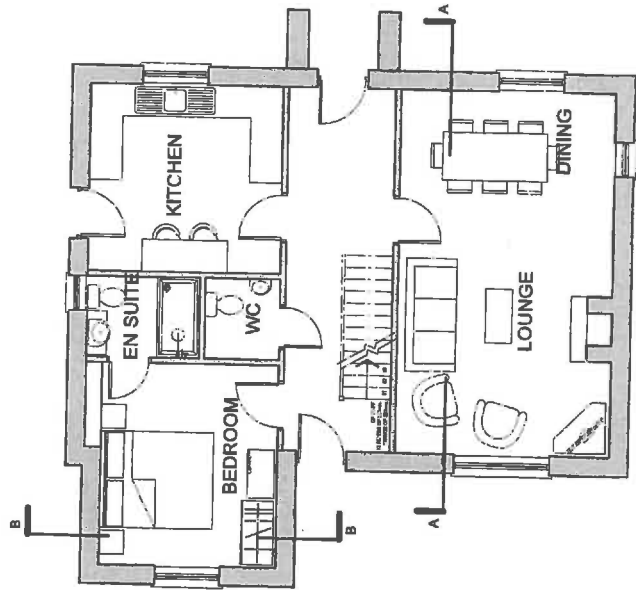


PROPOSED GROUND FLOOR PLAN

00 500 1.500 2.500 3.500 4.500 M



SCALE BAR

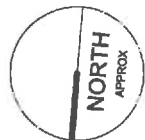


Drawn: _____
Date: _____
No: _____
Scale: _____







Job: The Old Factory, Blockett Lane
Drawing: Plot 2
Scale: 1:100
Date: 08/12
EOK

Plot No.	1091
Sheet No.	P110

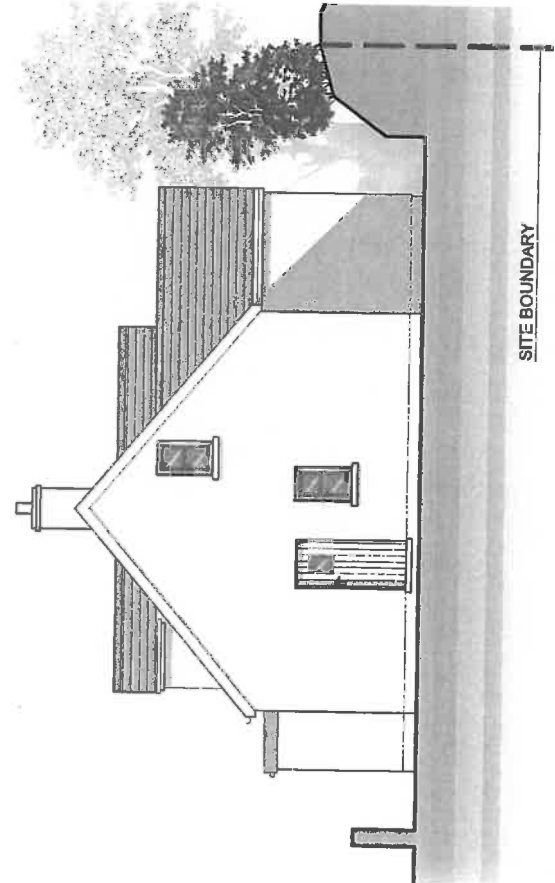

SITE BOUNDARY


EAST ELEVATION

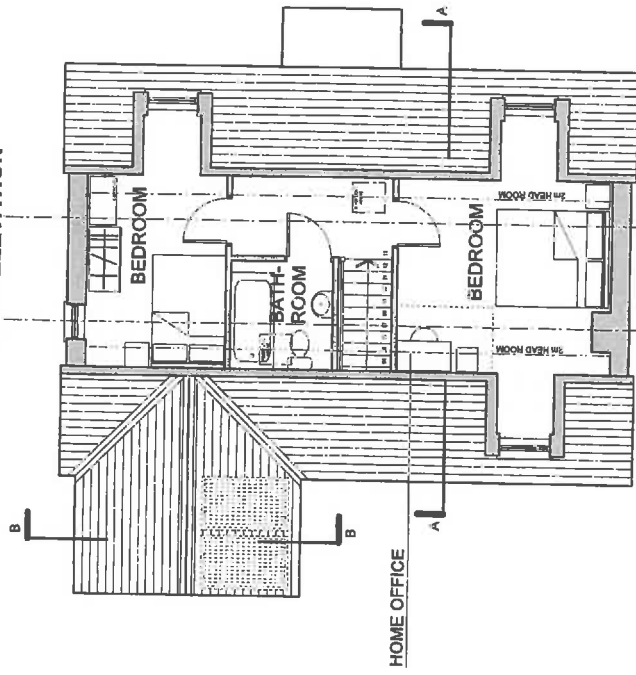

PROPOSED FIRST FLOOR PLAN

00 500 1 500 2 500 3 500 4 500 M

SCALE BAR

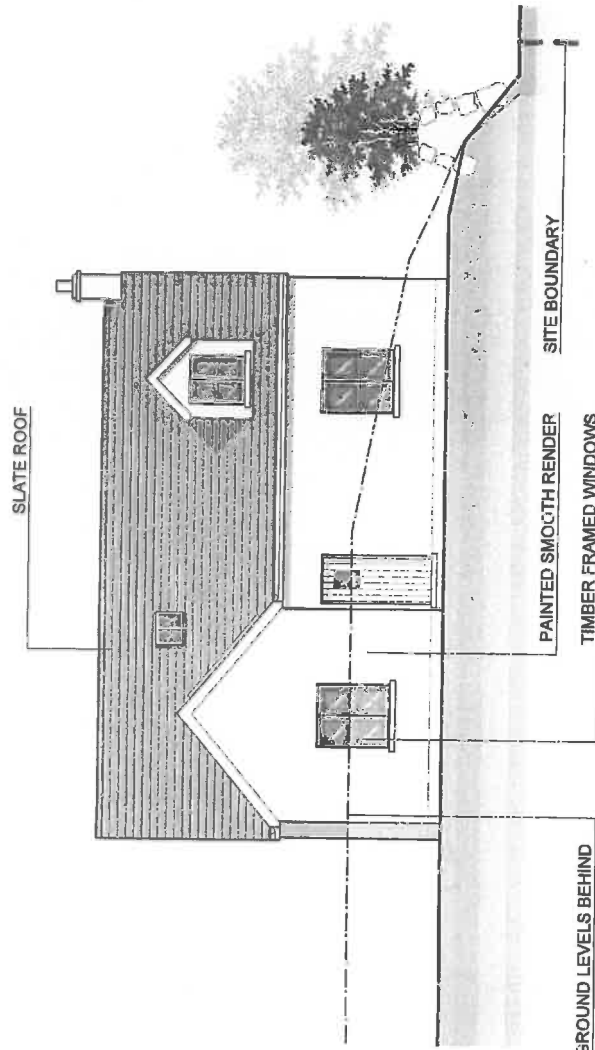


SLATE ROOF

PAINTED SMOOTH RENDER

TIMBER FRAMED WINDOWS

GROUND LEVELS BEHIND CUT LINE SHOWN DASHED

NORTH ELEVATION

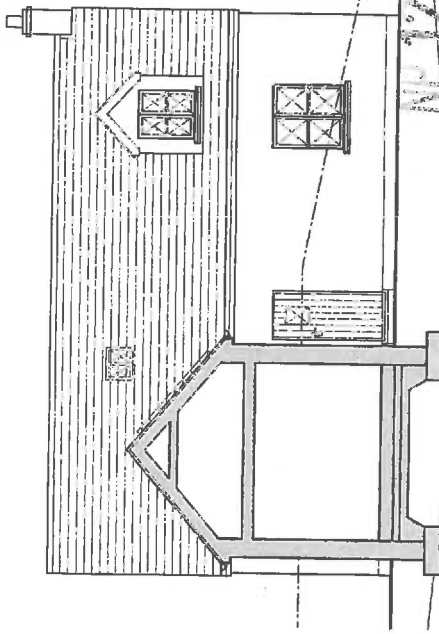

21 SEP 2012

NP12 4 70

SECTION B-B


PLOT 2




DATE

WATERMAN'S LANE
THE GREEN
Drawing No: 1091
Date: 08/12


Client: N and W Davies
The Old Factory, Blockett Lane
Plot 2
1 100
A3
EOK
Date: 08/12

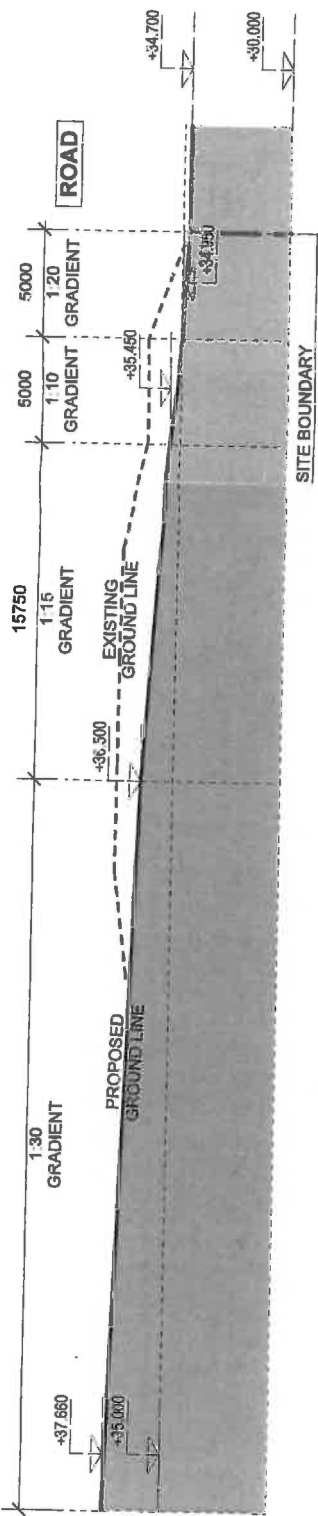


PROPOSED SITE SECTION C-C
(THROUGH CENTRE LINE OF PROPOSED NEW ROAD TO NEW HOUSES)

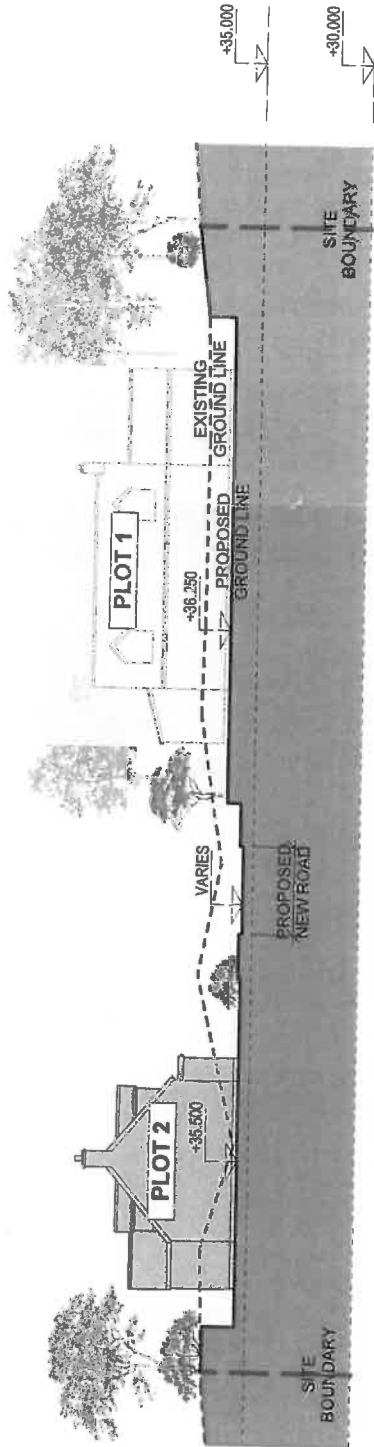

PROPOSED SITE SECTION B-B

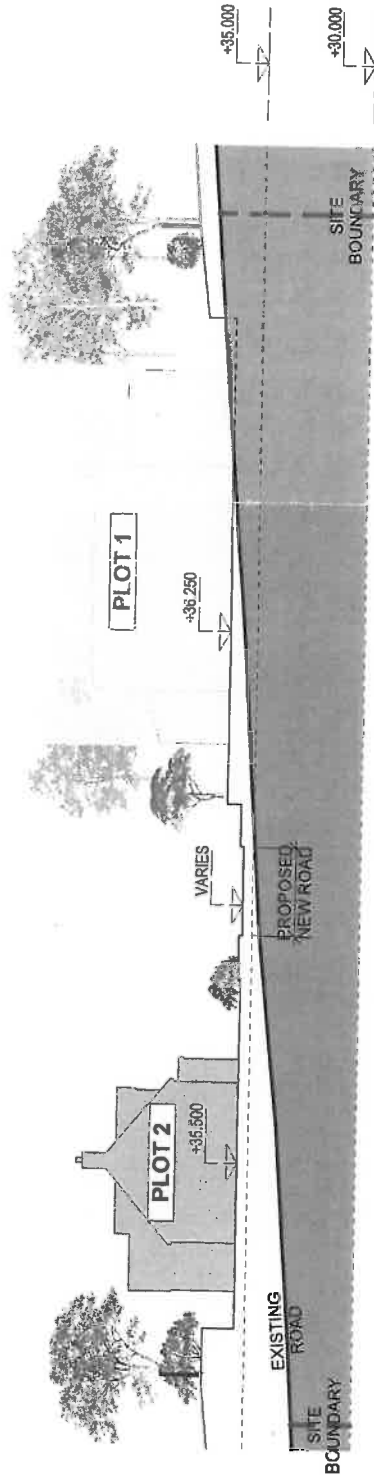

PROPOSED SITE SECTION A-A
(VIEW FROM ROAD)

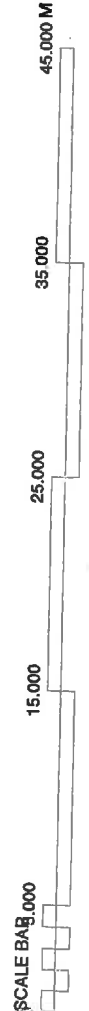

21 SEP 2012

NP 12 4 78

PLOT 2

Hayston
SURVEYORS





N and W Davies
The Old Factory, Blockett Lane
Proposed Site Sections
1:250
Scale @ 43
Date: 08/12

1091 P020 2/

NP/12/0478

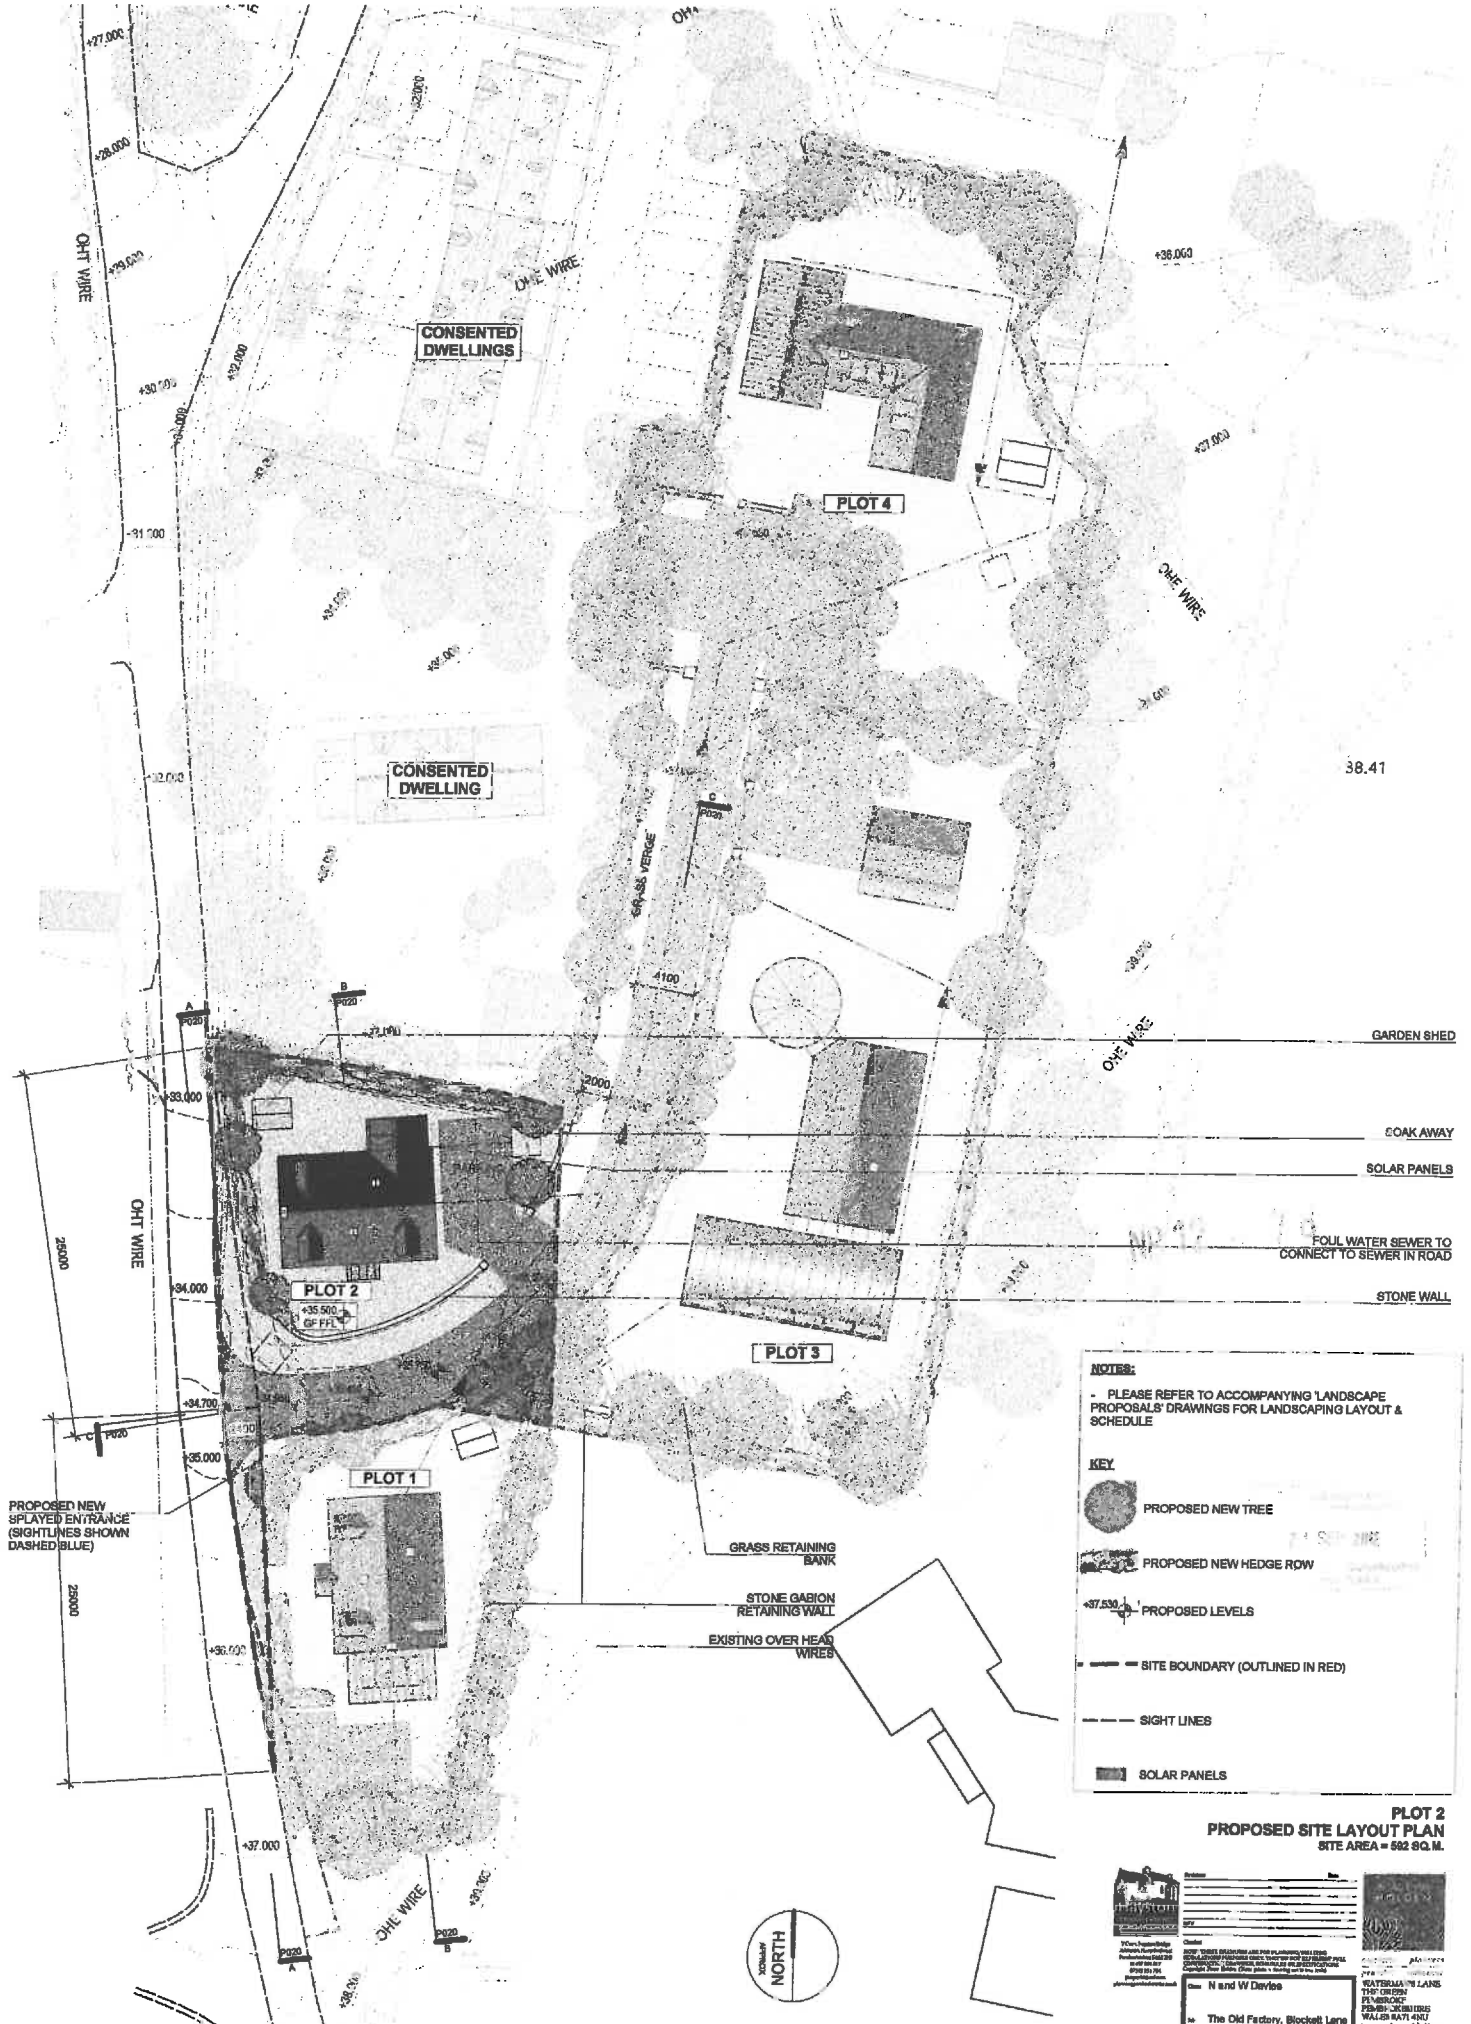

NOTES:


- PLEASE REFER TO ACCOMPANYING LANDSCAPE PROPOSALS' DRAWINGS FOR LANDSCAPING LAYOUT & SCHEDULE

KEY


- PROPOSED NEW TREE
- PROPOSED NEW HEDGE ROW
- +37.500 PROPOSED LEVELS
- SITE BOUNDARY (OUTLINED IN RED)
- SIGHT LINES
- SOLAR PANELS

PLOT 2
PROPOSED SITE LAYOUT PLAN
 SITE AREA = 582 SQ. M.


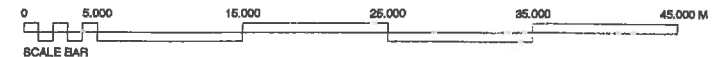

LITTLE HAVEN

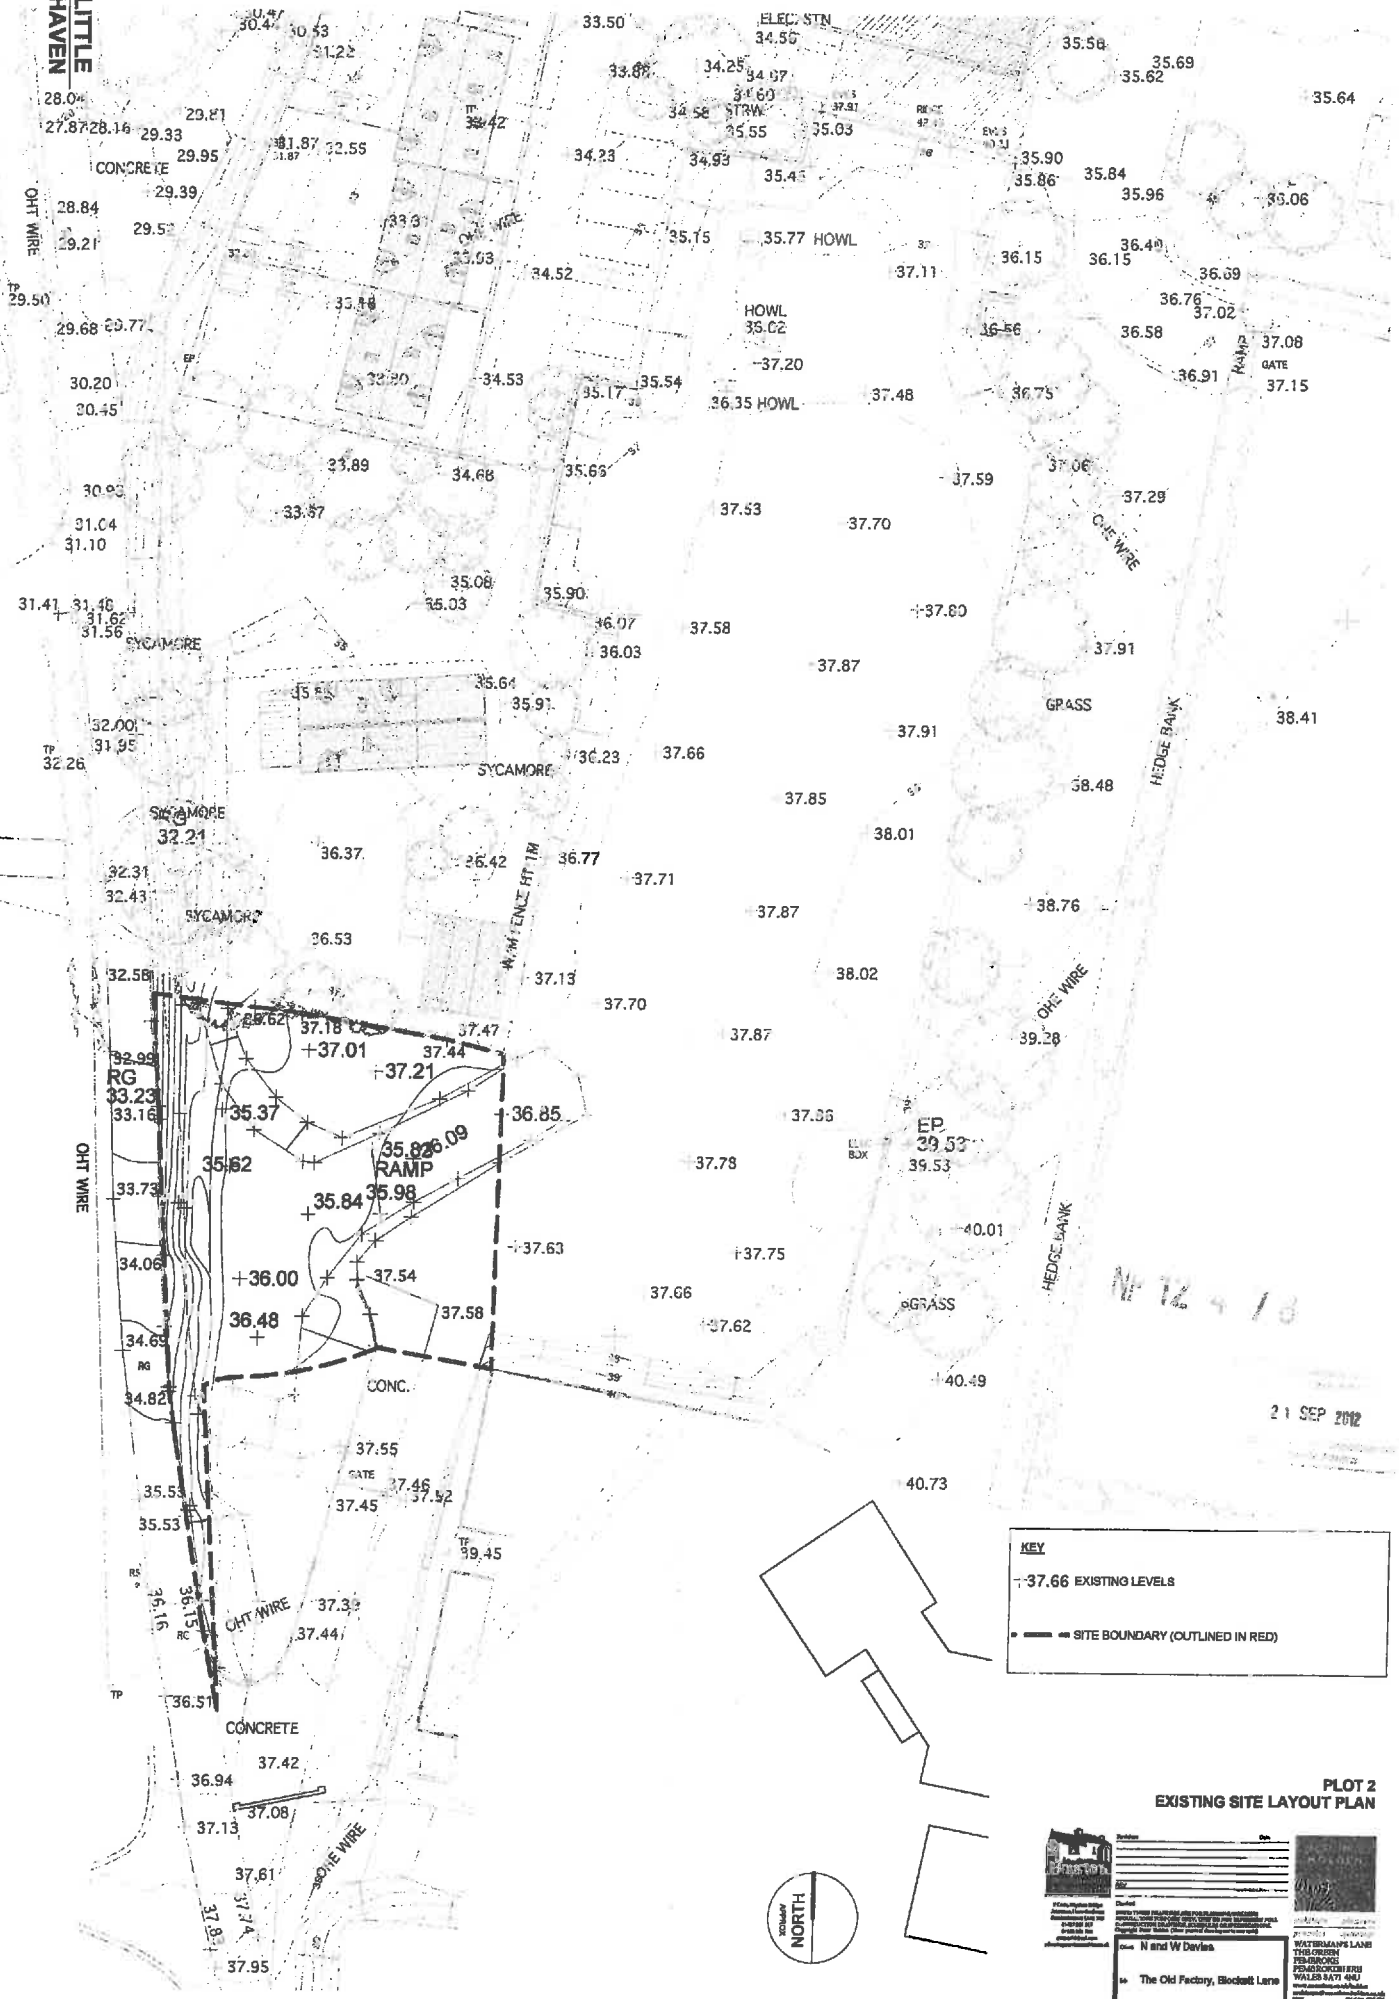

21 SEP 2012

KEY

- 37.66 EXISTING LEVELS
- SITE BOUNDARY (OUTLINED IN RED)

PLOT 2 EXISTING SITE LAYOUT PLAN

--	--	--

